




2 v z g g

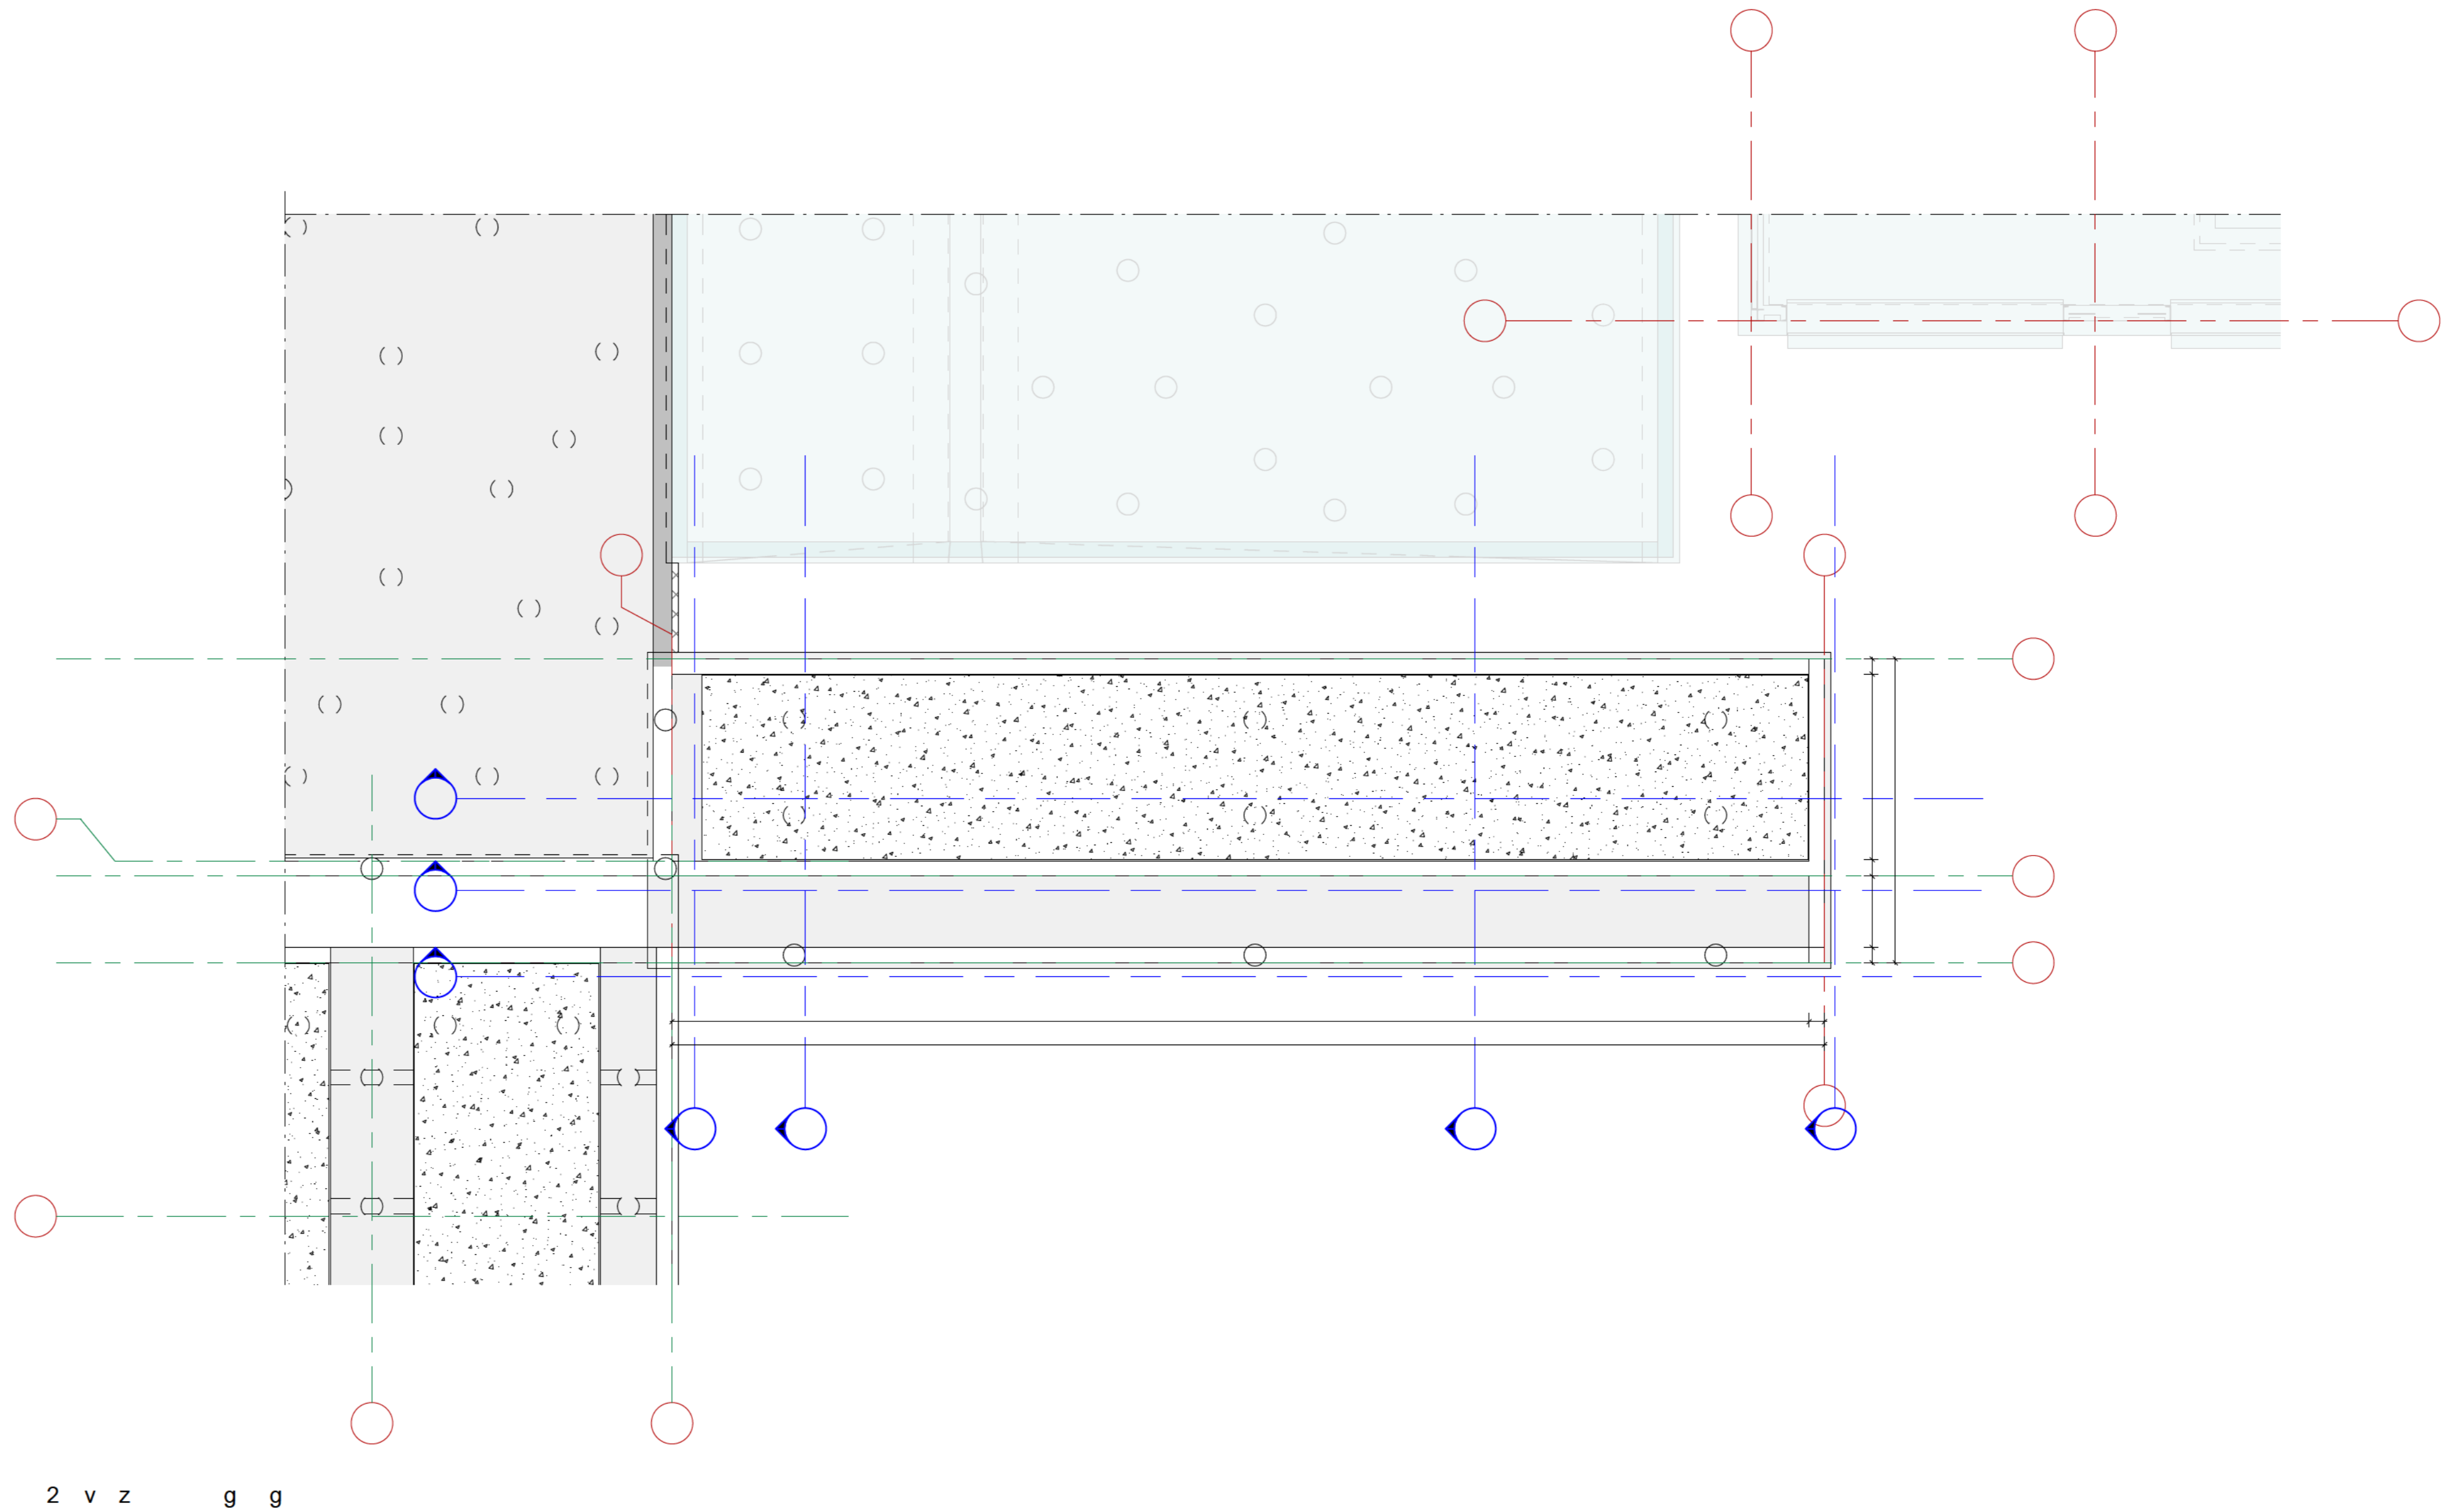


2 v z g g

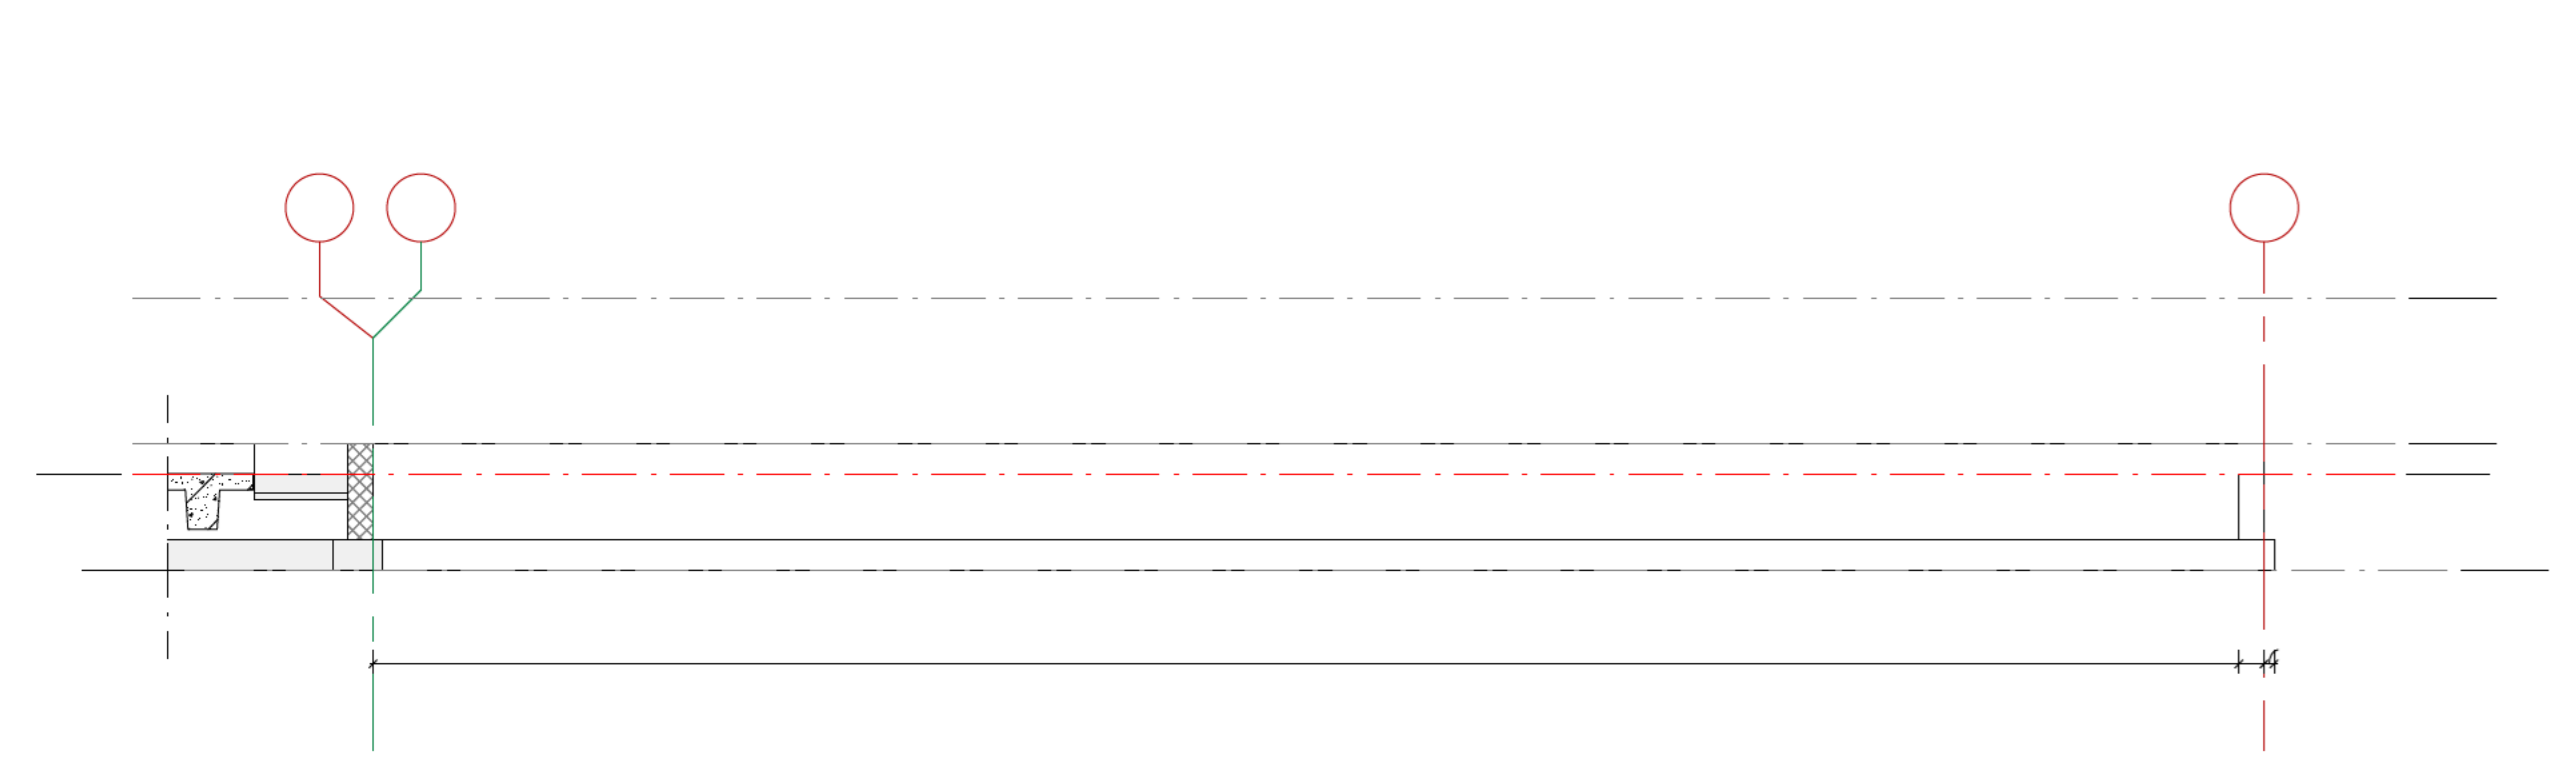


0

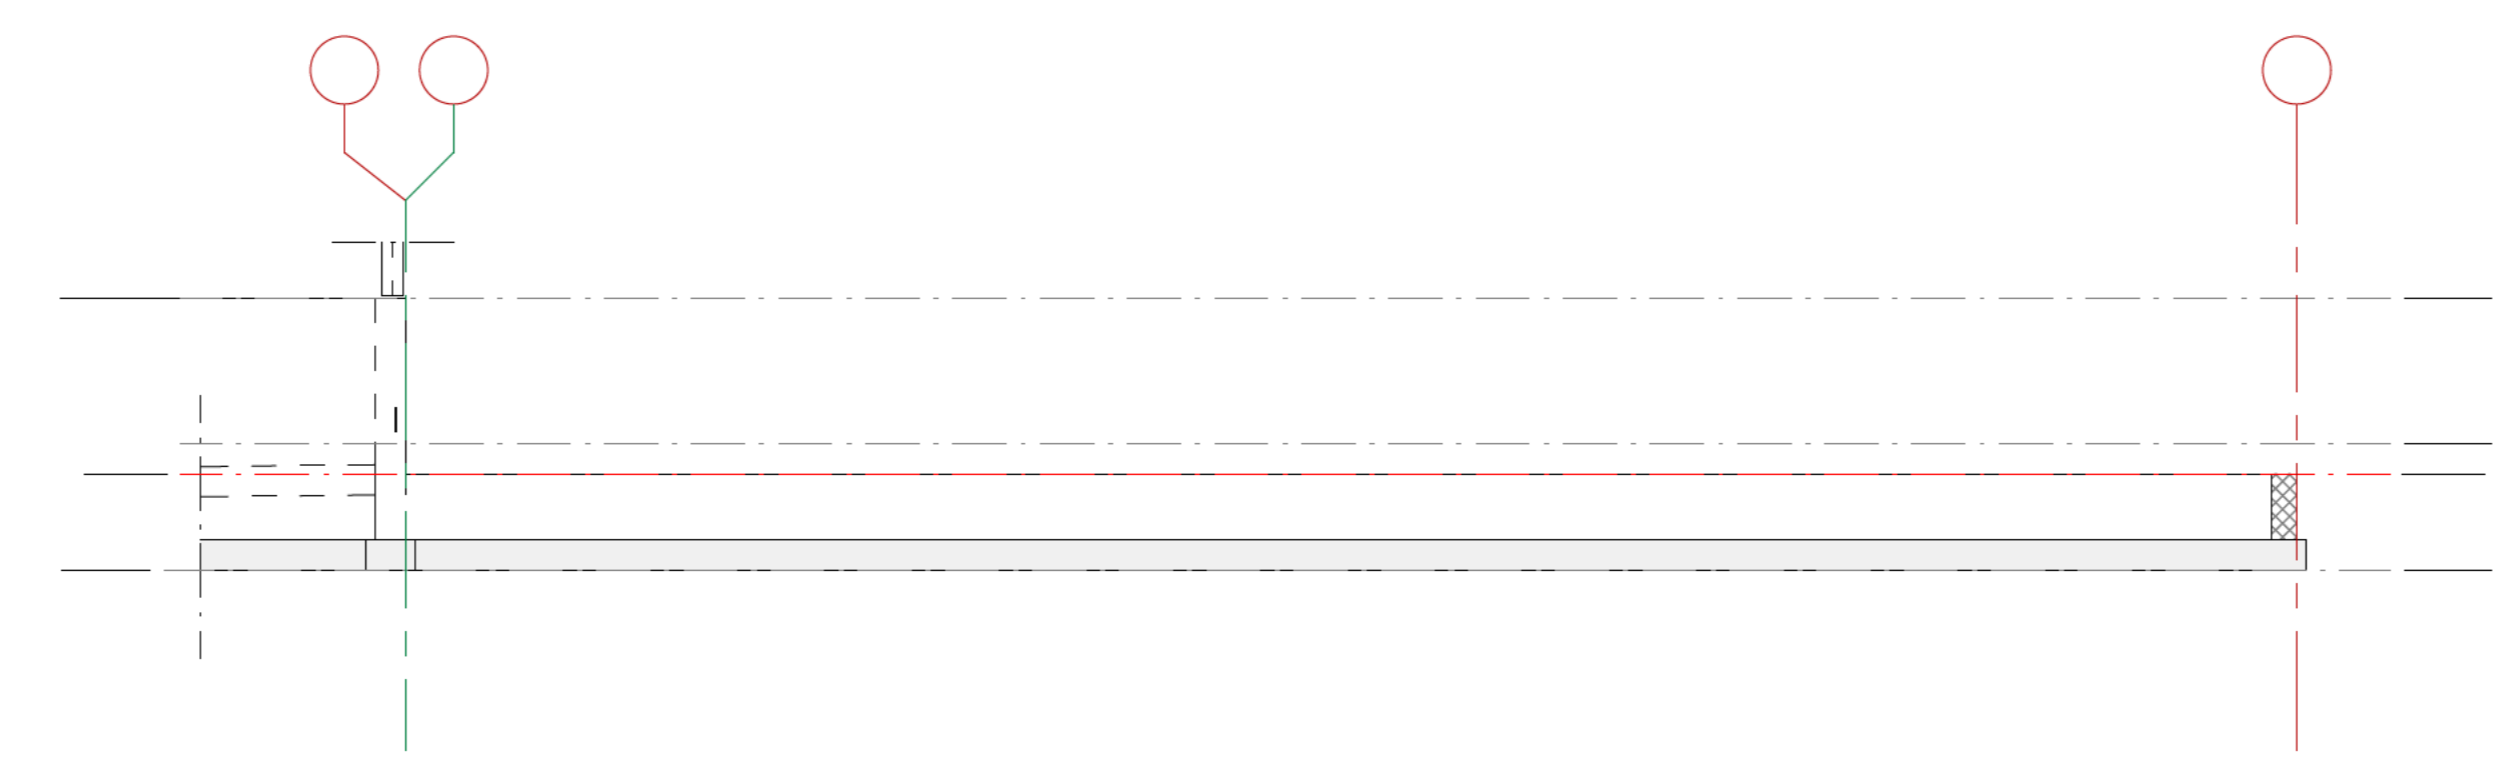


0 2

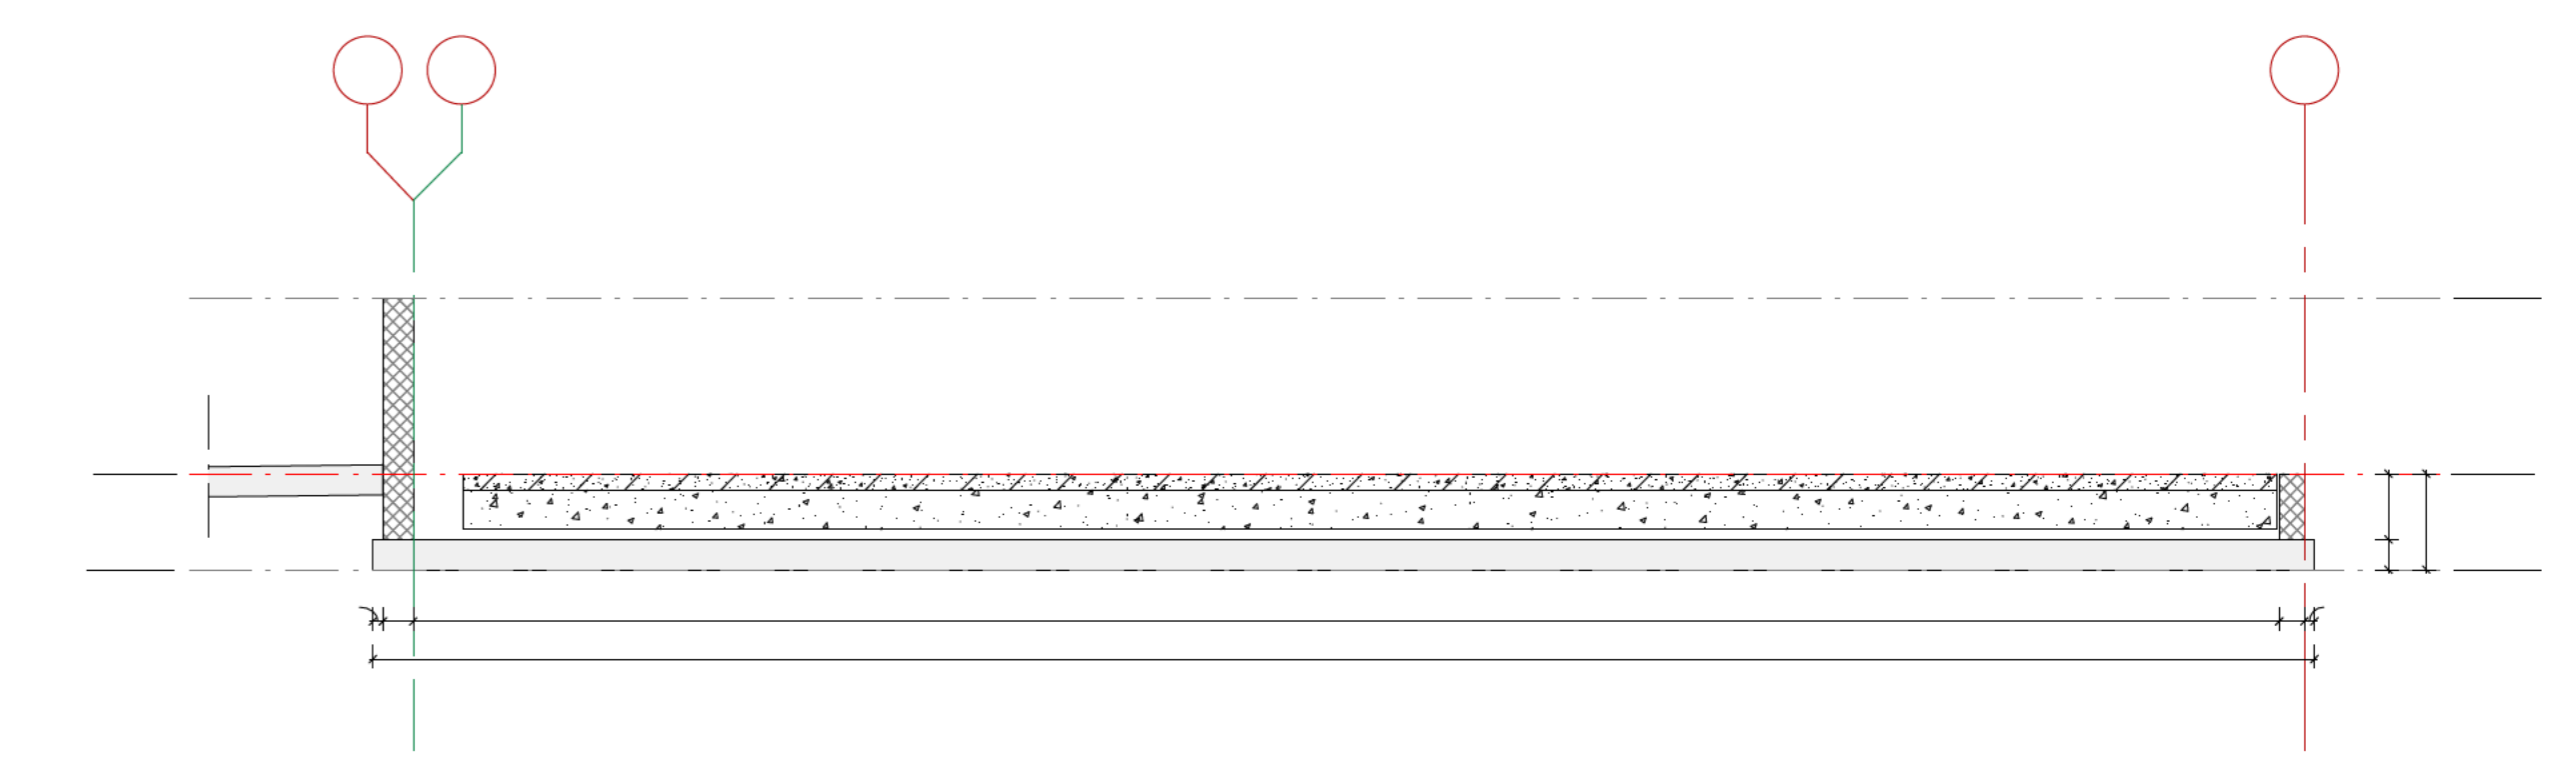


0

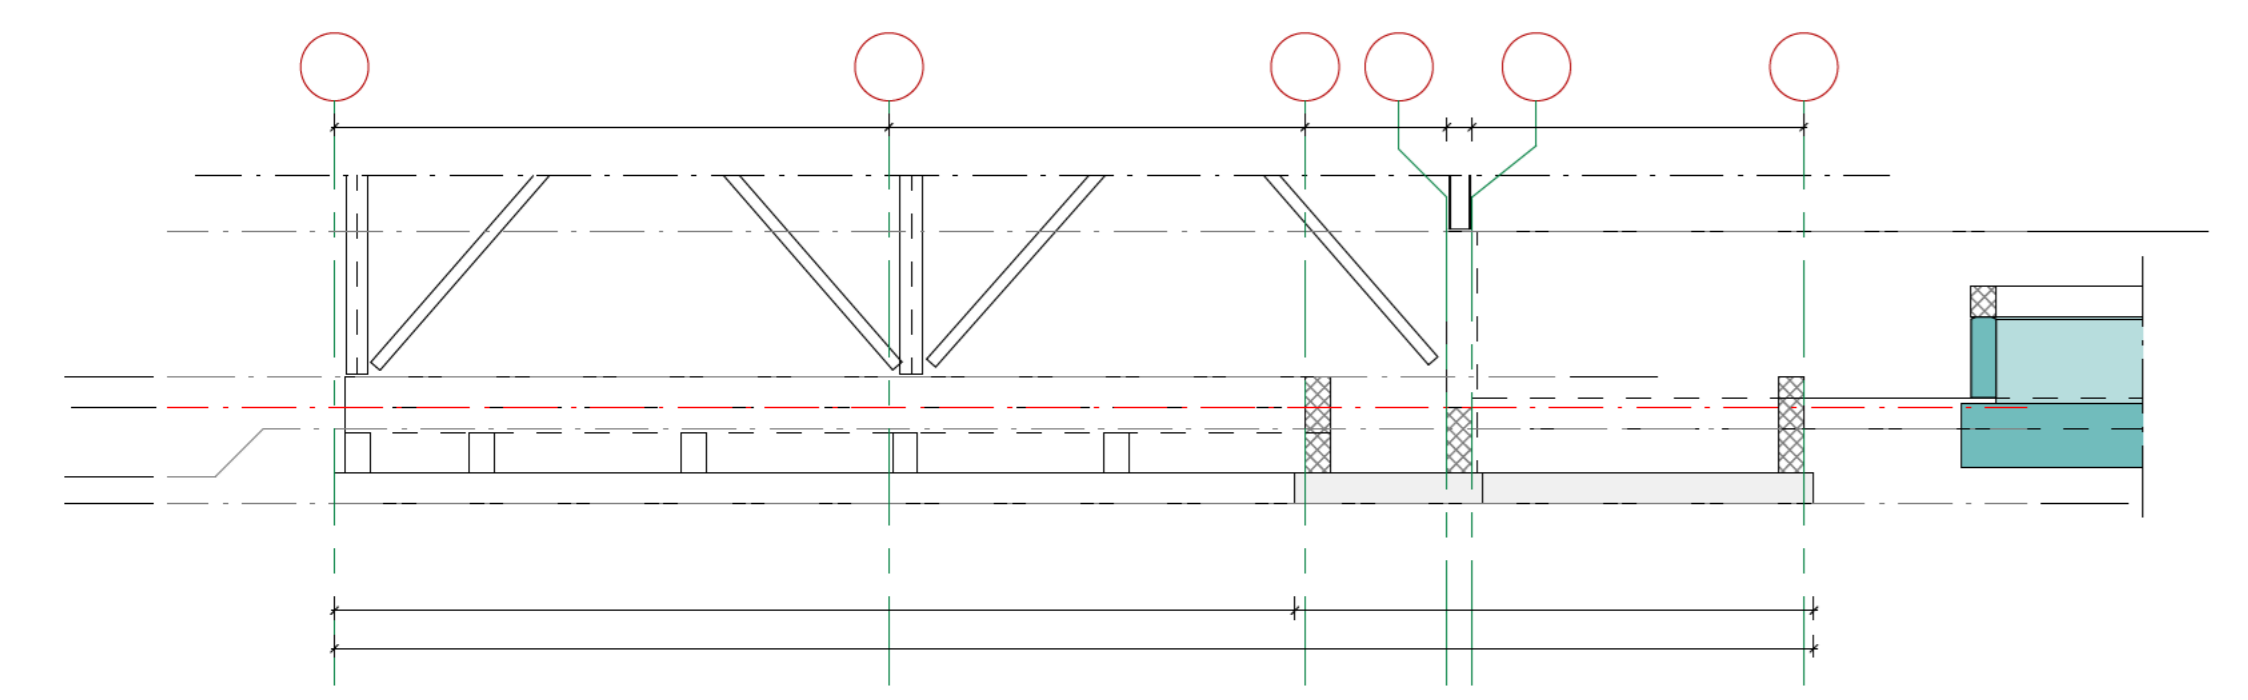


0 A

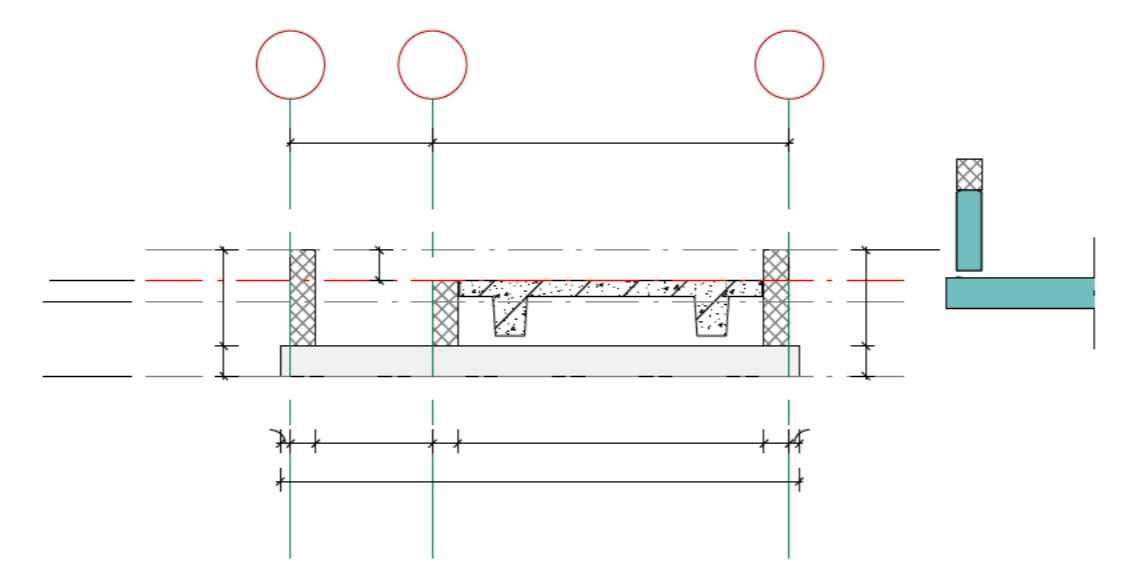

0 B

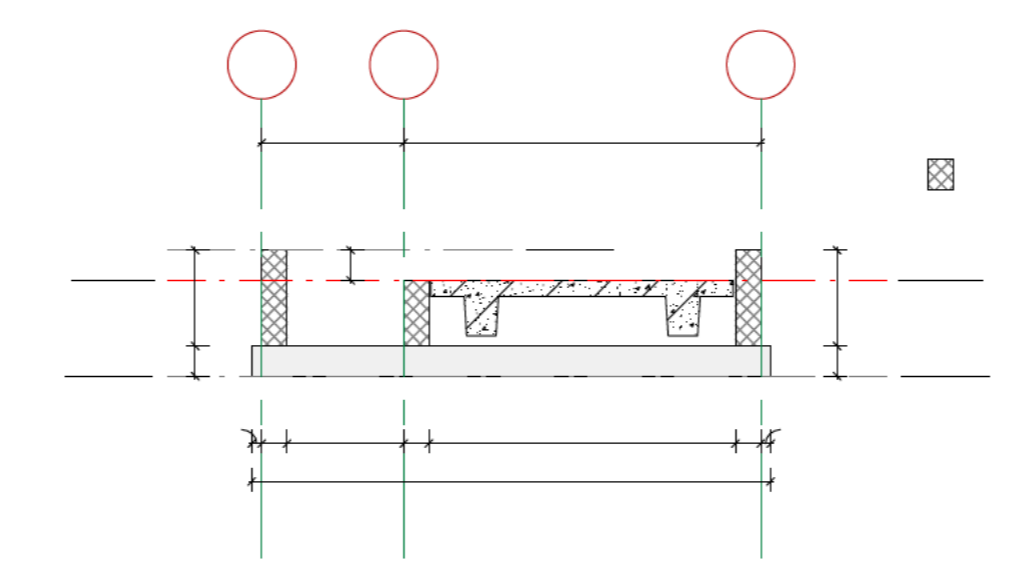

0

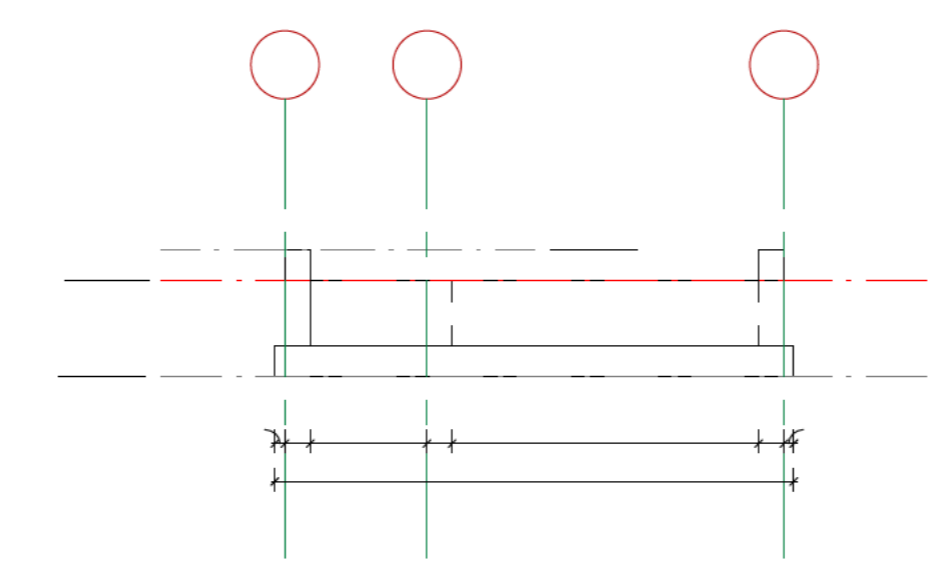

0

de Vries konstruktieburo bv	
 DE VRIES EN VERBURG ROOSROS <small>ARCHITECTEN</small>	